

RAGLAN HOUSE

CONDOMINIUMS


BRAMLEY

2 BEDROOM

TOTAL: 1,030 sq.ft.

INTERIOR: 958 sq.ft.

EXTERIOR: 72 sq.ft.

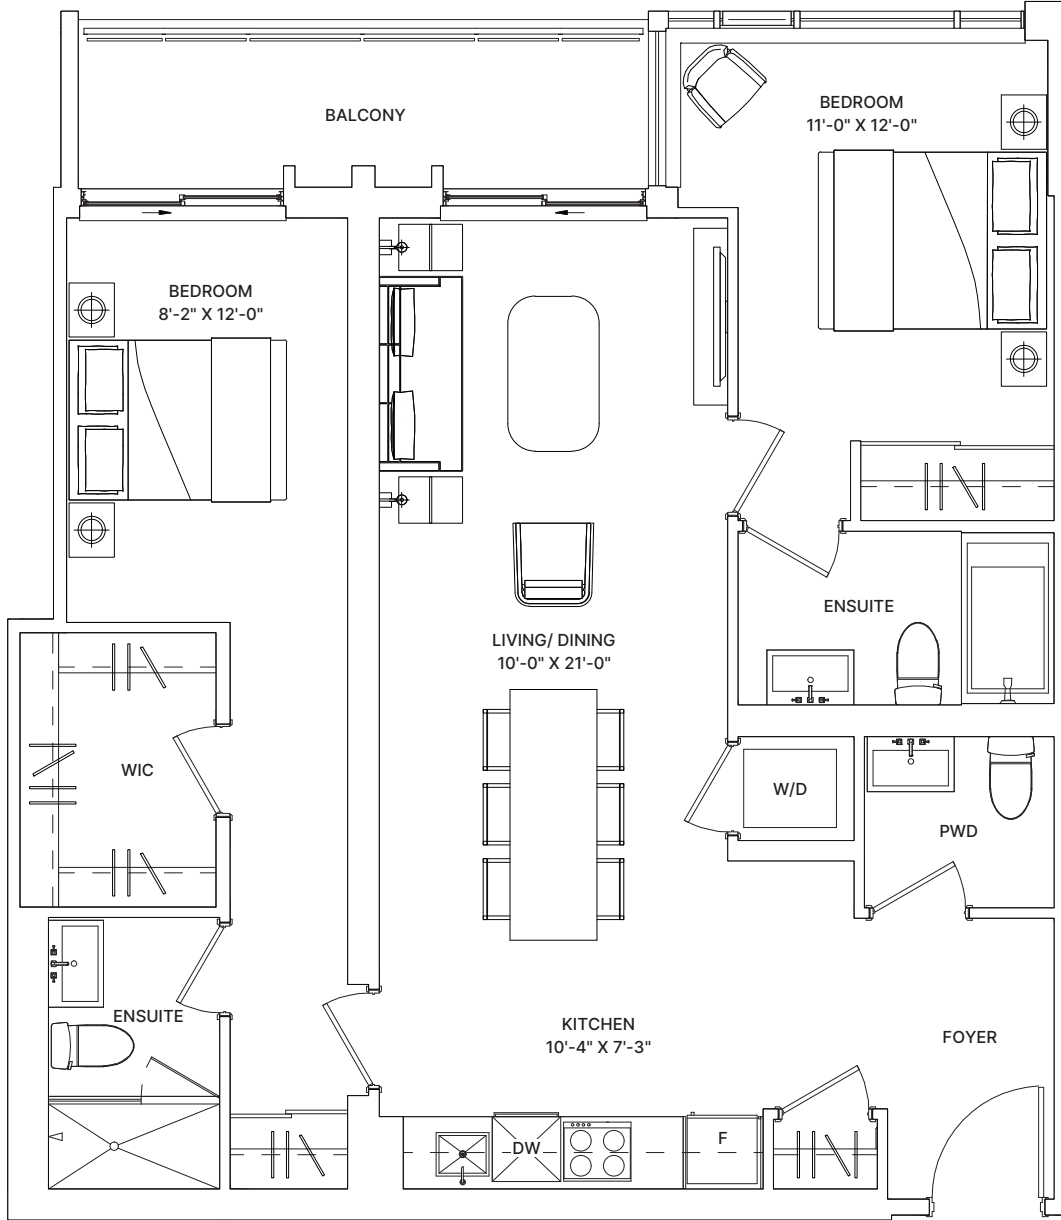

Dimensions, specifications, layouts (including but not limited to tile patterns), window sizes, mullions, fixture representation, appliance and fixture locations, and materials are approximate only, may vary, and are subject to changes without notice as provided in the Agreement of Purchase and Sale. Plans may be reversed. Wall thickness will vary with floor levels reducing room dimensions accordingly. Actual usable floor space may vary from the stated floor area. Measurements of rooms set forth on any floor plan are generally taken at the greatest points of each given room and centre line of windows (as if the room were perfectly rectangular). Furniture is not included. Furniture shown on terrace spaces should be secured for safety. Prices are subject to change without notice. E. & O.E. Plans are not to scale. For more information on the method used for calculating floor area of any unit, reference should be made to Builder Bulletin NO. 22 published by Tarion.



FLOORS 2-5, SUITE 01

RAGLAN HOUSE

CONDOMINIUMS


KINGSBURY

2 BEDROOM

TOTAL: 909 sq.ft.

INTERIOR: 879 sq.ft.

EXTERIOR: 30 sq.ft.

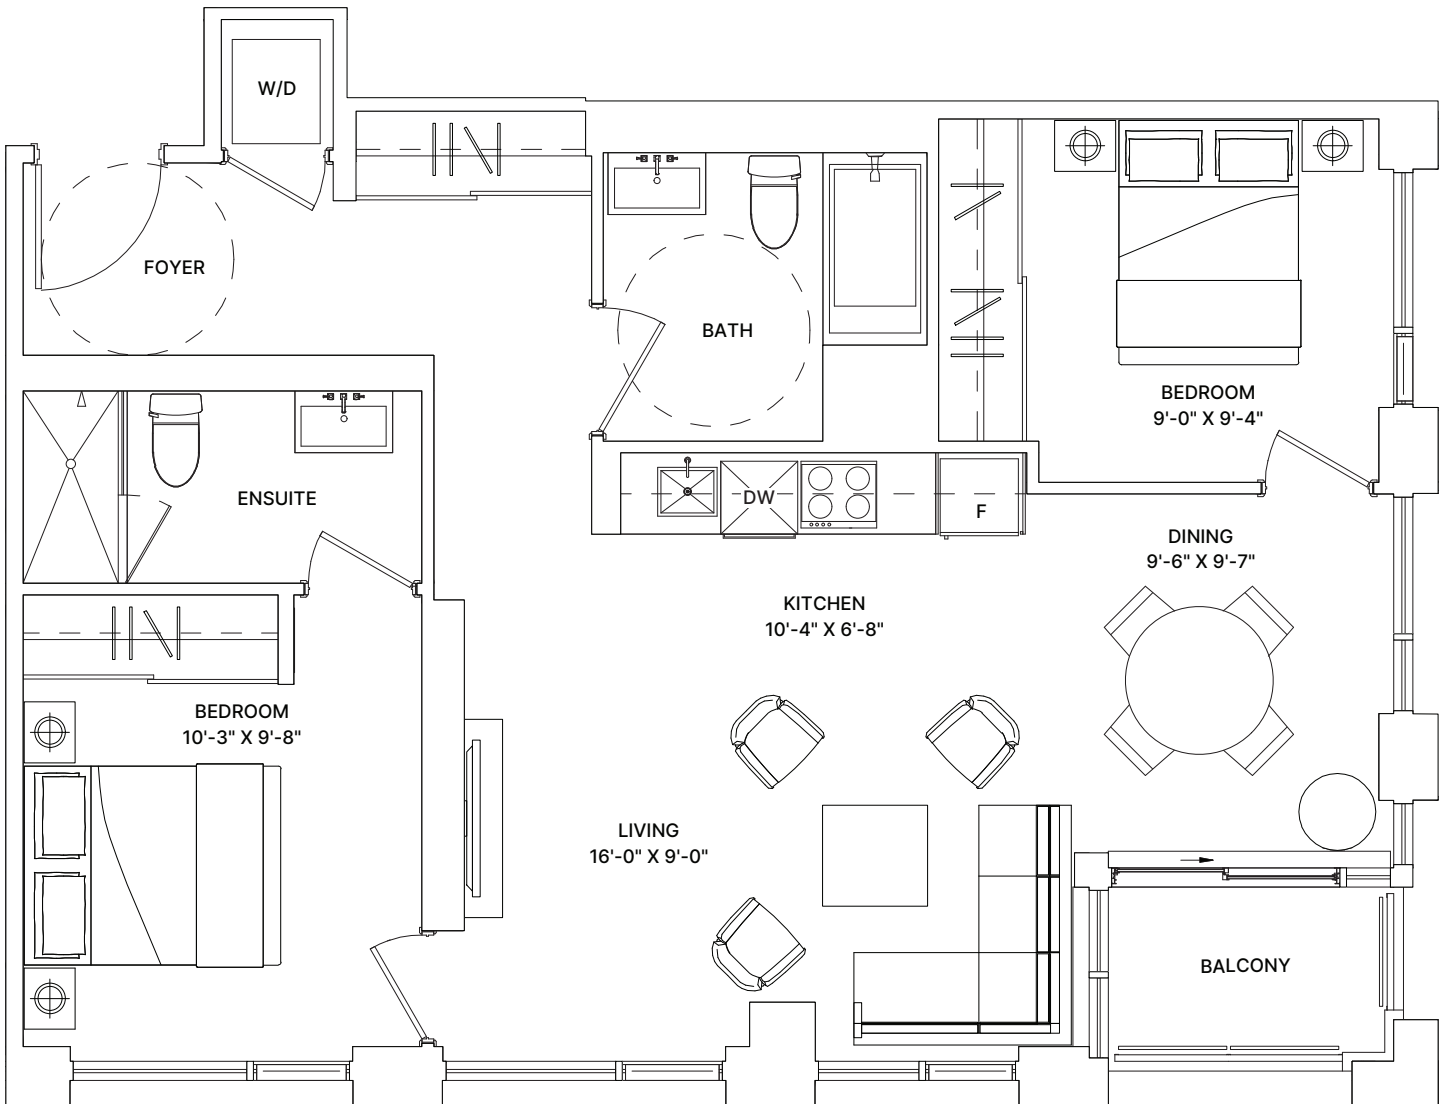

Dimensions, specifications, layouts (including but not limited to tile patterns), window sizes, mullions, fixture representation, appliance and fixture locations, and materials are approximate only, may vary, and are subject to changes without notice as provided in the Agreement of Purchase and Sale. Plans may be reversed. Wall thickness will vary with floor levels reducing room dimensions accordingly. Actual usable floor space may vary from the stated floor area. Measurements of rooms set forth on any floor plan are generally taken at the greatest points of each given room and centre line of windows (as if the room were perfectly rectangular). Furniture is not included. Furniture shown on terrace spaces should be secured for safety. Prices are subject to change without notice. E. & O.E. Plans are not to scale. For more information on the method used for calculating floor area of any unit, reference should be made to Builder Bulletin NO. 22 published by Tarion.

**CAMROST
FELCORP.**
EST 1976



FLOORS 10-25, SUITE 04
LPH, PH, UPH, SUITE 04

RAGLAN HOUSE

CONDOMINIUMS

HERON

2 BEDROOM + DEN

TOTAL: 1,015 sq.ft.

INTERIOR: 985 sq.ft.

EXTERIOR: 30 sq.ft.



FLOORS 10-25, SUITE 02
LPH, PH, UPH, SUITE 02

layouts (including but not limited to tile patterns), window sizes, mullions, fixture representation, appliance and fixtures are approximate only, may vary, and are subject to changes without notice as provided in the Agreement of Purchase and Sale. Wall thickness will vary with floor levels reducing room dimensions accordingly. Actual usable floor area is less than the total floor area. Measurements of rooms set forth on any floor plan are generally taken at the greatest points of measurement (i.e. line of windows (as if the room were perfectly rectangular). Furniture is not included. Furniture shown on terrace is for safety. Prices are subject to change without notice. E. & O.E. Plans are not to scale. For more information on the total floor area of any unit, reference should be made to Builder Bulletin NO. 22 published by Tarion.

ASKcondo.ca
토론토 콘도 분양 및 매매

속시원하게 해결어드립니다

콘도분양/매매 전문 부동산



647-619-4989
289-400-8949

TALK Leeandkim