

RAGLAN HOUSE

CONDOMINIUMS


BECKTON

1 BEDROOM

TOTAL: 454 sq.ft.

INTERIOR: 454 sq.ft.

EXTERIOR: 0 sq.ft.

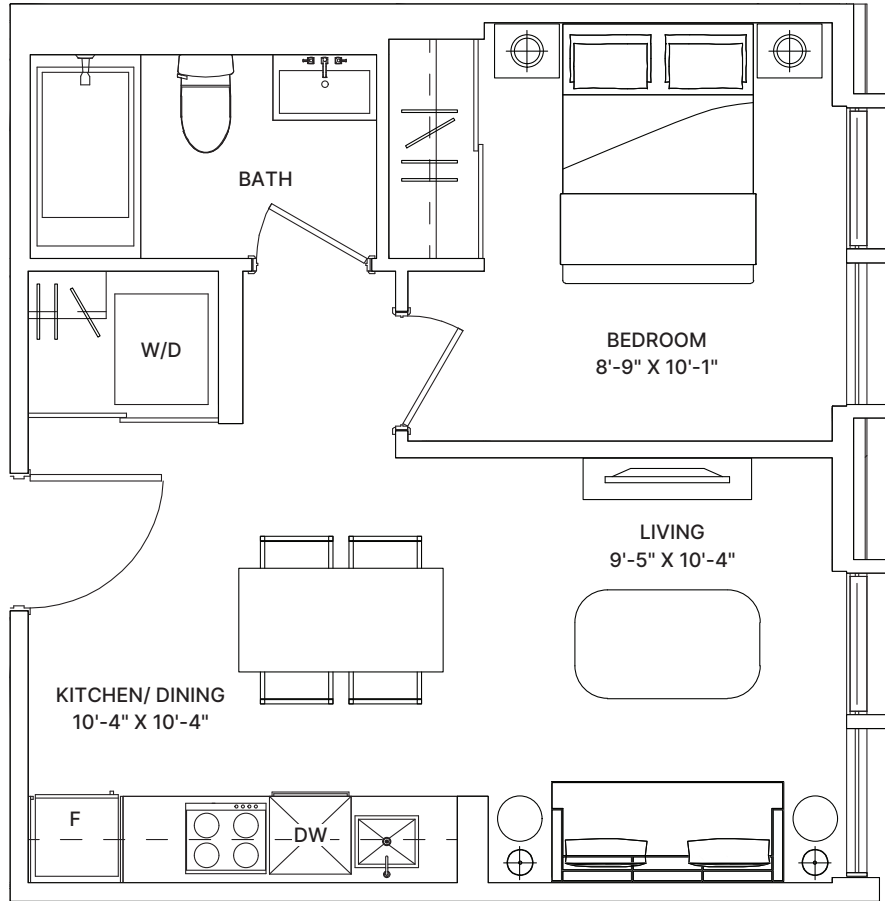

Dimensions, specifications, layouts (including but not limited to tile patterns), window sizes, mullions, fixture representation, appliance and fixture locations, and materials are approximate only, may vary, and are subject to changes without notice as provided in the Agreement of Purchase and Sale. Plans may be reversed. Wall thickness will vary with floor levels reducing room dimensions accordingly. Actual usable floor space may vary from the stated floor area. Measurements of rooms set forth on any floor plan are generally taken at the greatest points of each given room and centre line of windows (as if the room were perfectly rectangular). Furniture is not included. Furniture shown on terrace spaces should be secured for safety. Prices are subject to change without notice. E. & O. E. Plans are not to scale. For more information on the method used for calculating floor area of any unit, reference should be made to Builder Bulletin NO. 22 published by Tarion.



FLOORS 2-5, SUITE 05
FLOORS 6-8, SUITE 05

RAGLAN HOUSE

CONDOMINIUMS


GRANGER

1 BEDROOM

TOTAL: 504 sq.ft.

INTERIOR: 456 sq.ft.

EXTERIOR: 48 sq.ft.

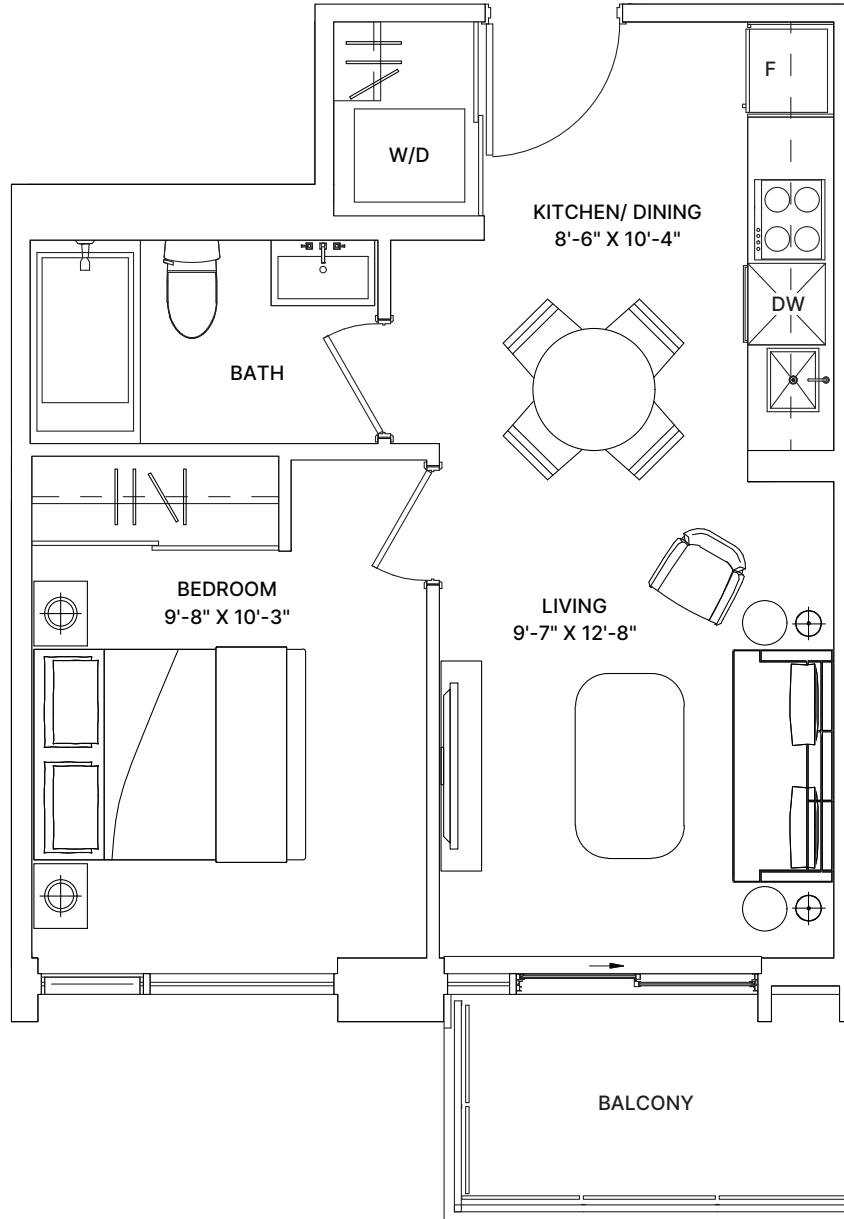

Dimensions, specifications, layouts (including but not limited to tile patterns), window sizes, mullions, fixture representation, appliance and fixture locations, and materials are approximate only, may vary, and are subject to changes without notice as provided in the Agreement of Purchase and Sale. Plans may be reversed. Wall thickness will vary with floor levels reducing room dimensions accordingly. Actual usable floor space may vary from the stated floor area. Measurements of rooms set forth on any floor plan are generally taken at the greatest points of each given room and centre line of windows (as if the room were perfectly rectangular). Furniture is not included. Furniture shown on terrace spaces should be secured for safety. Prices are subject to change without notice. E. & O.E. Plans are not to scale. For more information on the method used for calculating floor area of any unit, reference should be made to Builder Bulletin NO. 22 published by Tarion.



FLOORS 6-8, SUITE 10
 FLOOR 9, SUITE 04
 FLOORS 10-25, SUITE 06
 LPH, PH, SUITE 06

RAGLAN HOUSE

CONDOMINIUMS


REDBRIDGE

1 BEDROOM

TOTAL: 526 sq.ft.

INTERIOR: 478 sq.ft.

EXTERIOR: 48 sq.ft.

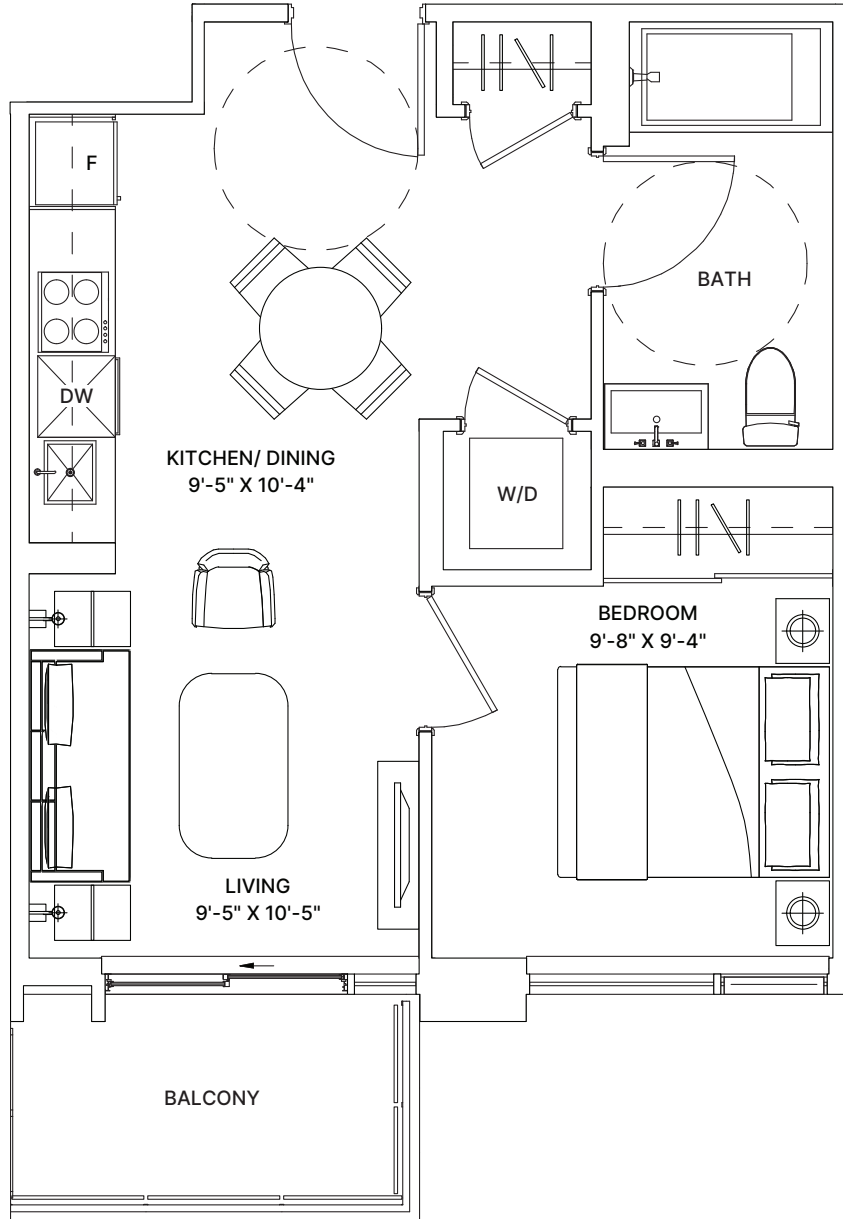

Dimensions, specifications, layouts (including but not limited to tile patterns), window sizes, mullions, fixture representation, appliance and fixture locations, and materials are approximate only, may vary, and are subject to changes without notice as provided in the Agreement of Purchase and Sale. Plans may be reversed. Wall thickness will vary with floor levels reducing room dimensions accordingly. Actual usable floor space may vary from the stated floor area. Measurements of rooms set forth on any floor plan are generally taken at the greatest points of each given room and centre line of windows (as if the room were perfectly rectangular). Furniture is not included. Furniture shown on terrace spaces should be secured for safety. Prices are subject to change without notice. E. & O.E. Plans are not to scale. For more information on the method used for calculating floor area of any unit, reference should be made to Builder Bulletin NO. 22 published by Tarion.

**CAMROST
FELCORP.**
EST 1976



FLOORS 6-8, SUITE 09
FLOOR 9, SUITE 03
FLOORS 10-25, SUITE 05
LPH, PH, SUITE 05

RAGLAN HOUSE

CONDOMINIUMS


ABBEY

1 BEDROOM

TOTAL: 583 sq.ft.

INTERIOR: 549 sq.ft.

EXTERIOR: 34 sq.ft.

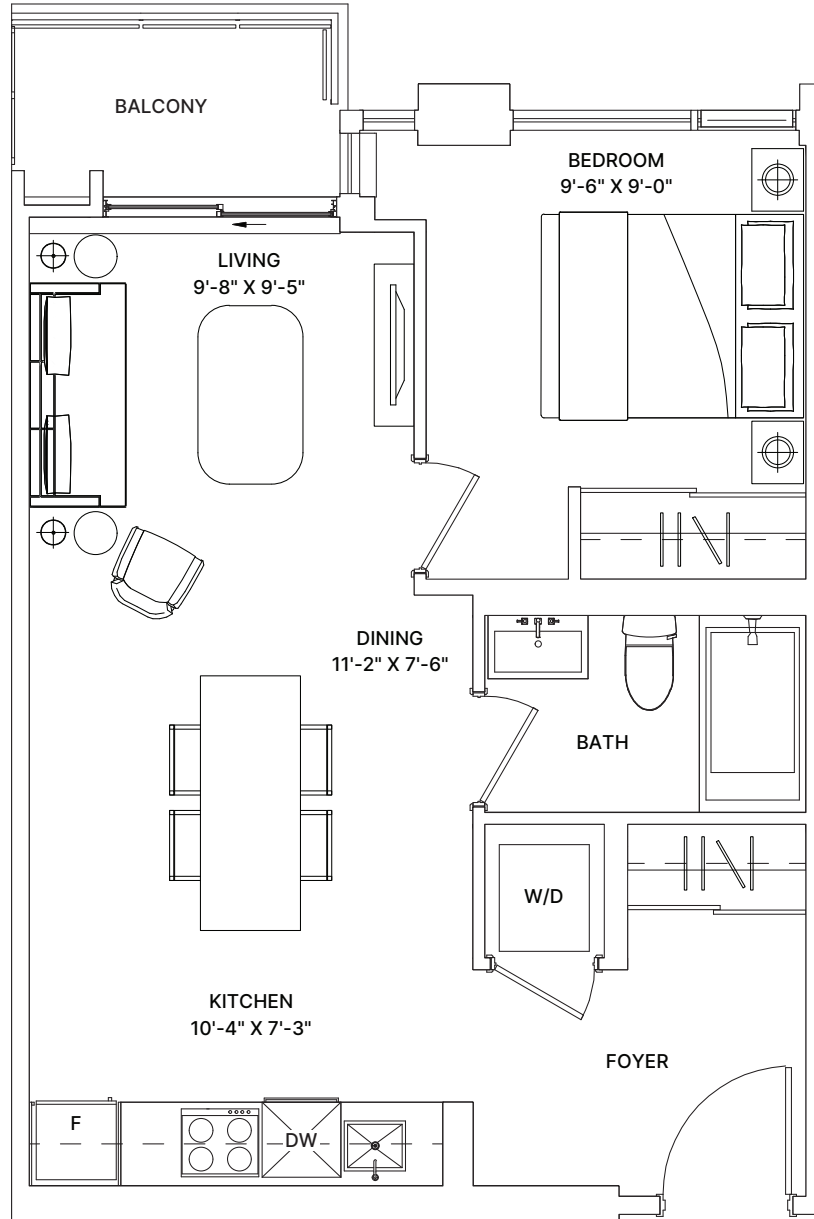

Dimensions, specifications, layouts (including but not limited to tile patterns), window sizes, mullions, fixture representation, appliance and fixture locations, and materials are approximate only, may vary, and are subject to changes without notice as provided in the Agreement of Purchase and Sale. Plans may be reversed. Wall thickness will vary with floor levels reducing room dimensions accordingly. Actual usable floor space may vary from the stated floor area. Measurements of rooms set forth on any floor plan are generally taken at the greatest points of each given room and centre line of windows (as if the room were perfectly rectangular). Furniture is not included. Furniture shown on terrace spaces should be secured for safety. Prices are subject to change without notice. E. & O.E. Plans are not to scale. For more information on the method used for calculating floor area of any unit, reference should be made to Builder Bulletin NO. 22 published by Tarion.



FLOORS 10-25, SUITE 01 & 11

RAGLAN HOUSE

CONDOMINIUMS


MOORGATE

1 BEDROOM

TOTAL: 630 sq.ft.

INTERIOR: 540 sq.ft.

EXTERIOR: 90 sq.ft.

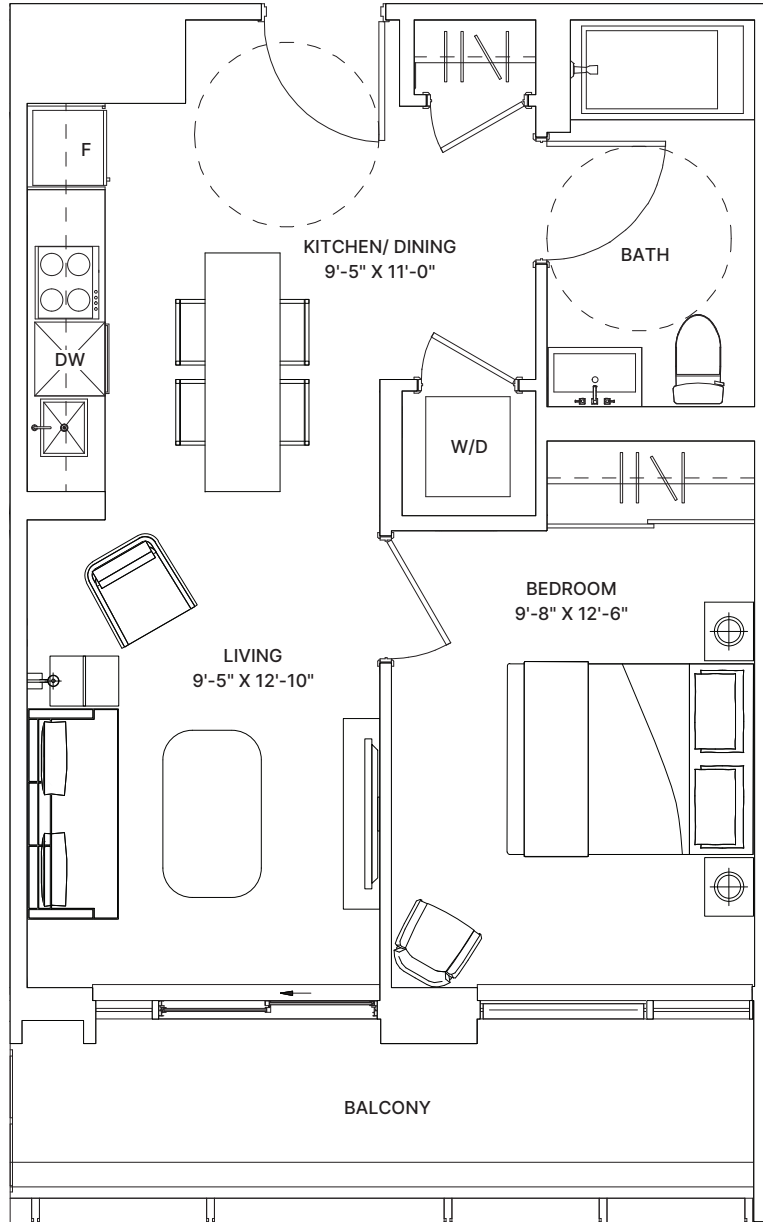

Dimensions, specifications, layouts (including but not limited to tile patterns), window sizes, mullions, fixture representation, appliance and fixture locations, and materials are approximate only, may vary, and are subject to changes without notice as provided in the Agreement of Purchase and Sale. Plans may be reversed. Wall thickness will vary with floor levels reducing room dimensions accordingly. Actual usable floor space may vary from the stated floor area. Measurements of rooms set forth on any floor plan are generally taken at the greatest points of each given room and centre line of windows (as if the room were perfectly rectangular). Furniture is not included. Furniture shown on terrace spaces should be secured for safety. Prices are subject to change without notice. E. & O.E. Plans are not to scale. For more information on the method used for calculating floor area of any unit, reference should be made to Builder Bulletin NO. 22 published by Tarion.



FLOORS 2-5, SUITE 09

RAGLAN HOUSE

CONDOMINIUMS


NORTHFIELD

1 BEDROOM + DEN

TOTAL: 662 sq.ft.

INTERIOR: 611 sq.ft.

EXTERIOR: 51 sq.ft.

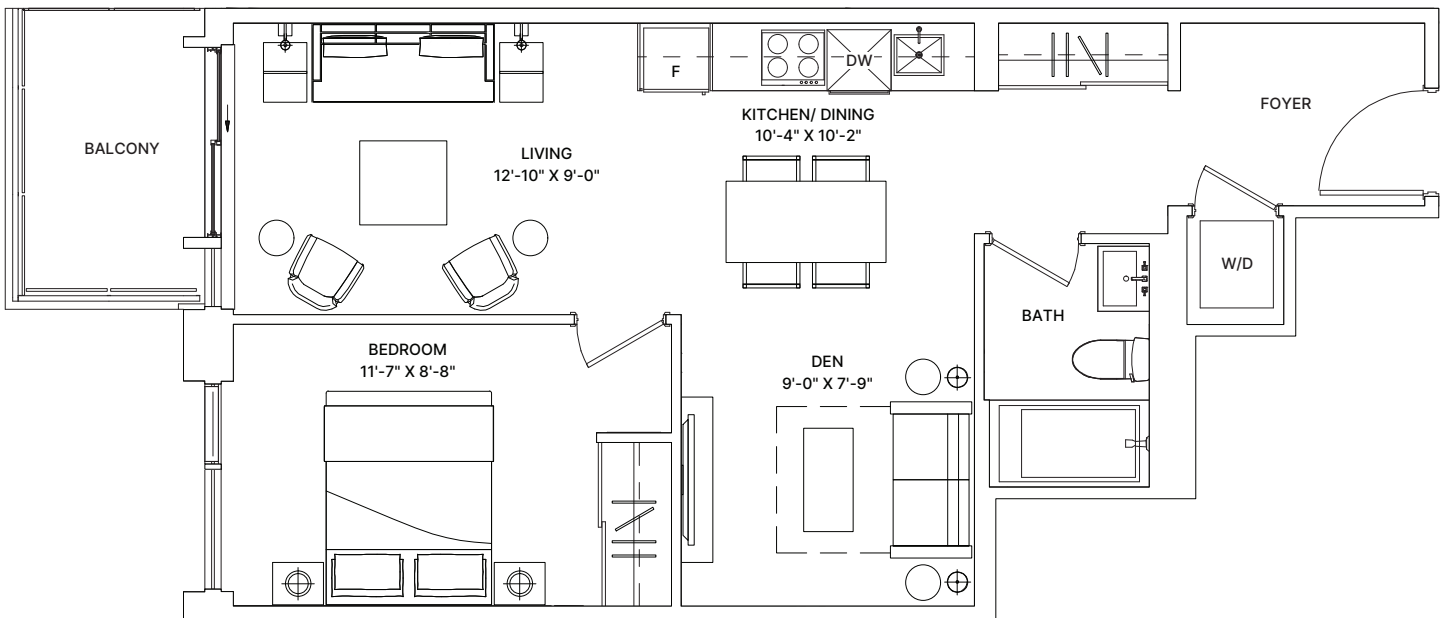

Dimensions, specifications, layouts (including but not limited to tile patterns), window sizes, mullions, fixture representation, appliance and fixture locations, and materials are approximate only, may vary, and are subject to changes without notice as provided in the Agreement of Purchase and Sale. Plans may be reversed. Wall thickness will vary with floor levels reducing room dimensions accordingly. Actual usable floor space may vary from the stated floor area. Measurements of rooms set forth on any floor plan are generally taken at the greatest points of each given room and centre line of windows (as if the room were perfectly rectangular). Furniture is not included. Furniture shown on terrace spaces should be secured for safety. Prices are subject to change without notice. E. & O.E. Plans are not to scale. For more information on the method used for calculating floor area of any unit, reference should be made to Builder Bulletin NO. 22 published by Tarion.



FLOORS 7-8, SUITE 12 & 13
 FLOOR 9, SUITE 06 & 07
 FLOORS 10-25, SUITE 08 & 09

RAGLAN HOUSE

CONDOMINIUMS


OAKWOOD

1 BEDROOM + DEN

TOTAL: 708 sq.ft.

INTERIOR: 634 sq.ft.

EXTERIOR: 74 sq.ft.

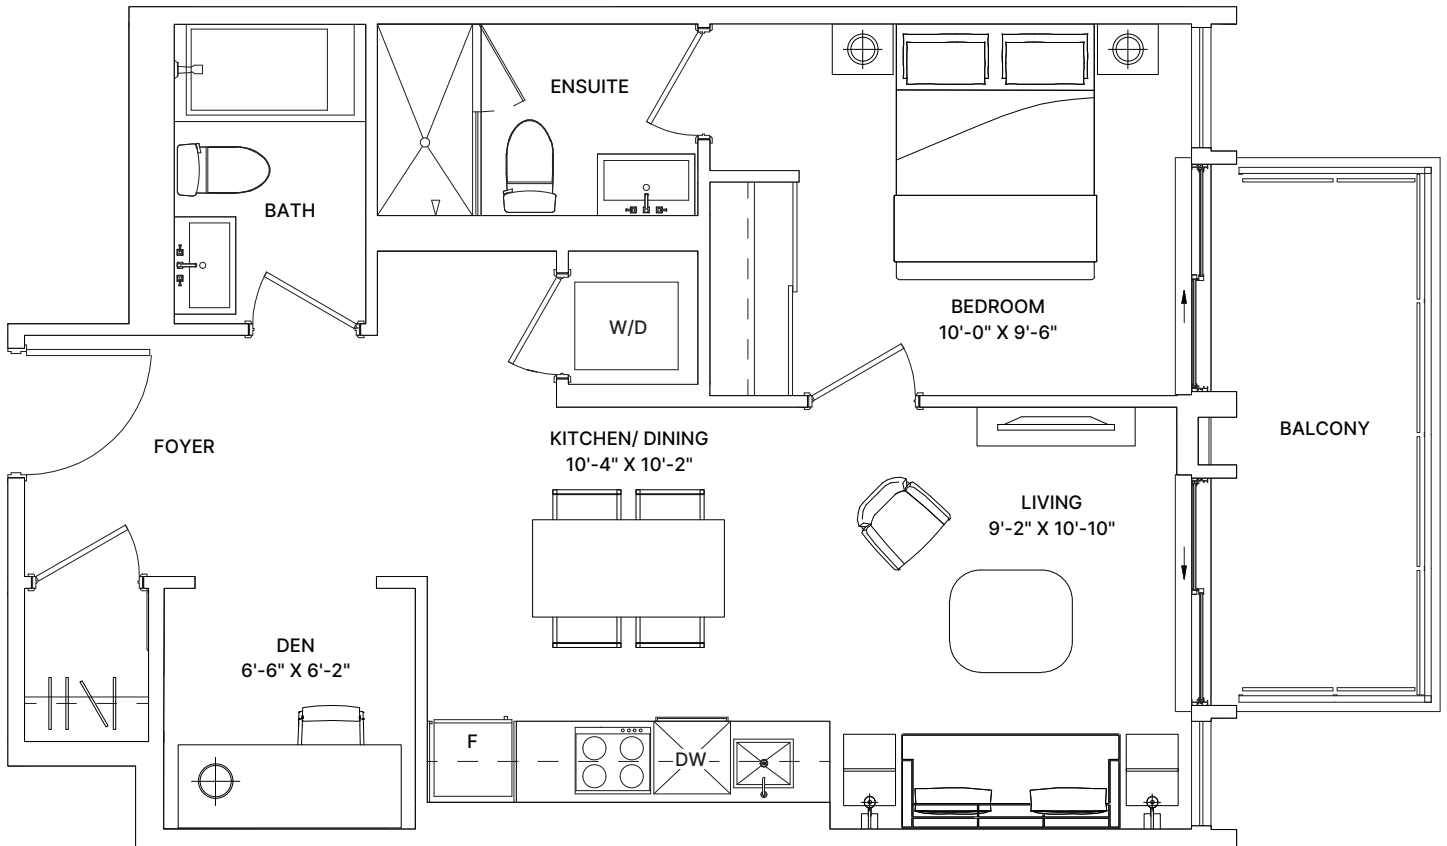

Dimensions, specifications, layouts (including but not limited to tile patterns), window sizes, mullions, fixture representation, appliance and fixture locations, and materials are approximate only, may vary, and are subject to changes without notice as provided in the Agreement of Purchase and Sale. Plans may be reversed. Wall thickness will vary with floor levels reducing room dimensions accordingly. Actual usable floor space may vary from the stated floor area. Measurements of rooms set forth on any floor plan are generally taken at the greatest points of each given room and centre line of windows (as if the room were perfectly rectangular). Furniture is not included. Furniture shown on terrace spaces should be secured for safety. Prices are subject to change without notice. E. & O.E. Plans are not to scale. For more information on the method used for calculating floor area of any unit, reference should be made to Builder Bulletin NO. 22 published by Tarion.



FLOORS 10-25, SUITE 03
LPH, PH, UPH, SUITE 03

RAGLAN HOUSE

CONDOMINIUMS


TINSLEY

1 BEDROOM + DEN

TOTAL: 704 sq.ft.

INTERIOR: 668 sq.ft.

EXTERIOR: 36 sq.ft.

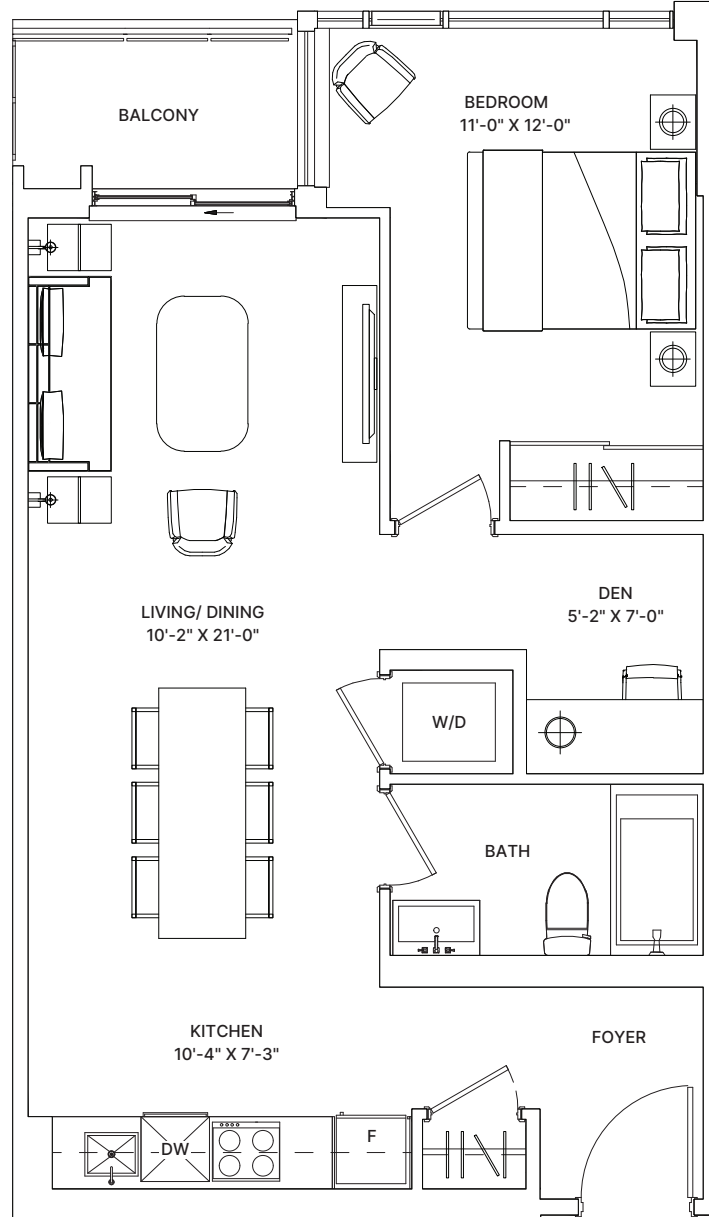

Dimensions, specifications, layouts (including but not limited to tile patterns), window sizes, mullions, fixture representation, appliance and fixture locations, and materials are approximate only, may vary, and are subject to changes without notice as provided in the Agreement of Purchase and Sale. Plans may be reversed. Wall thickness will vary with floor levels reducing room dimensions accordingly. Actual usable floor space may vary from the stated floor area. Measurements of rooms set forth on any floor plan are generally taken at the greatest points of each given room and centre line of windows (as if the room were perfectly rectangular). Furniture is not included. Furniture shown on terrace spaces should be secured for safety. Prices are subject to change without notice. E. & O. E. Plans are not to scale. For more information on the method used for calculating floor area of any unit, reference should be made to Builder Bulletin NO. 22 published by Tarion.



FLOORS 6-8, SUITE 01 & 15

RAGLAN HOUSE

CONDOMINIUMS


STOCKWELL

2 BEDROOM

TOTAL: 770 sq.ft.

INTERIOR: 740 sq.ft.

EXTERIOR: 30 sq.ft.

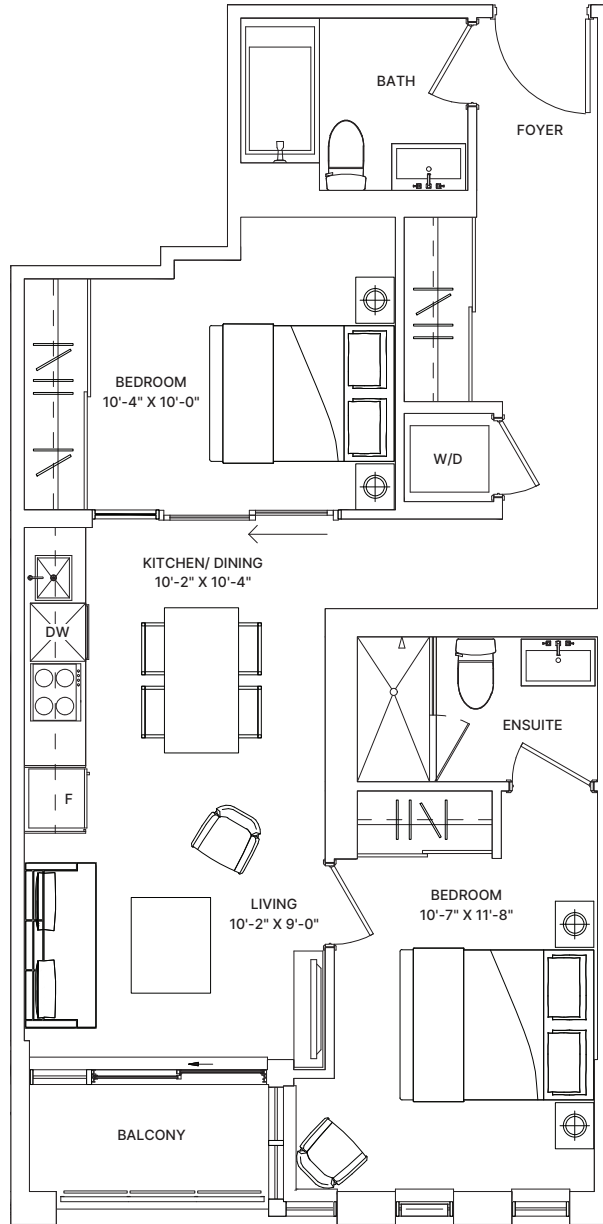

Dimensions, specifications, layouts (including but not limited to tile patterns), window sizes, mullions, fixture representation, appliance and fixture locations, and materials are approximate only, may vary, and are subject to changes without notice as provided in the Agreement of Purchase and Sale. Plans may be reversed. Wall thickness will vary with floor levels reducing room dimensions accordingly. Actual usable floor space may vary from the stated floor area. Measurements of rooms set forth on any floor plan are generally taken at the greatest points of each given room and centre line of windows (as if the room were perfectly rectangular). Furniture is not included. Furniture shown on terrace spaces should be secured for safety. Prices are subject to change without notice. E. & O.E. Plans are not to scale. For more information on the method used for calculating floor area of any unit, reference should be made to Builder Bulletin NO. 22 published by Tarion.



FLOORS 2-5, SUITE 08
FLOORS 6-8, SUITE 08

RAGLAN HOUSE

CONDOMINIUMS


BLACKWALL

2 BEDROOM

TOTAL: 815 sq.ft.

INTERIOR: 777 sq.ft.

EXTERIOR: 38 sq.ft.

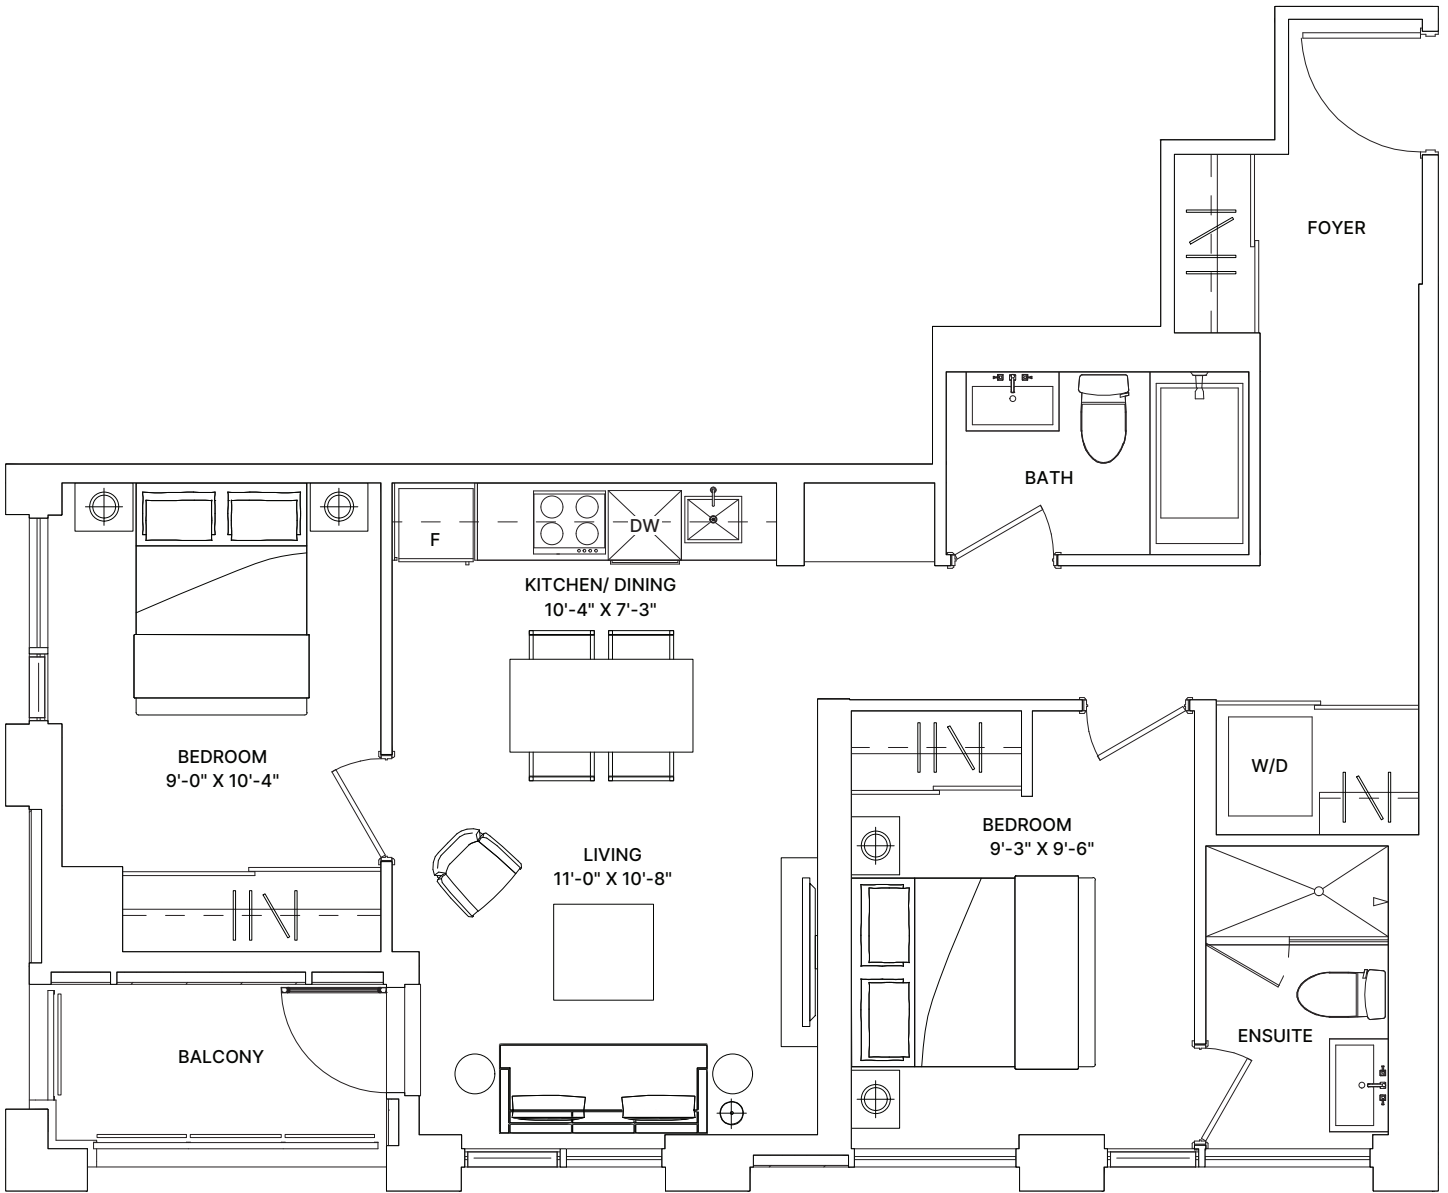

Dimensions, specifications, layouts (including but not limited to tile patterns), window sizes, mullions, fixture representation, appliance and fixture locations, and materials are approximate only, may vary, and are subject to changes without notice as provided in the Agreement of Purchase and Sale. Plans may be reversed. Wall thickness will vary with floor levels reducing room dimensions accordingly. Actual usable floor space may vary from the stated floor area. Measurements of rooms set forth on any floor plan are generally taken at the greatest points of each given room and centre line of windows (as if the room were perfectly rectangular). Furniture is not included. Furniture shown on terrace spaces should be secured for safety. Prices are subject to change without notice. E. & O. E. Plans are not to scale. For more information on the method used for calculating floor area of any unit, reference should be made to Builder Bulletin NO. 22 published by Tarion.



FLOORS 7-8, SUITE 11 & 14
 FLOOR 9, SUITE 05 & 08
 FLOORS 10-25, SUITE 07 & 10



RAGLAN HOUSE

CONDOMINIUMS


STONE

2 BEDROOM

TOTAL: 829 sq.ft.

INTERIOR: 797 sq.ft.

EXTERIOR: 32 sq.ft.

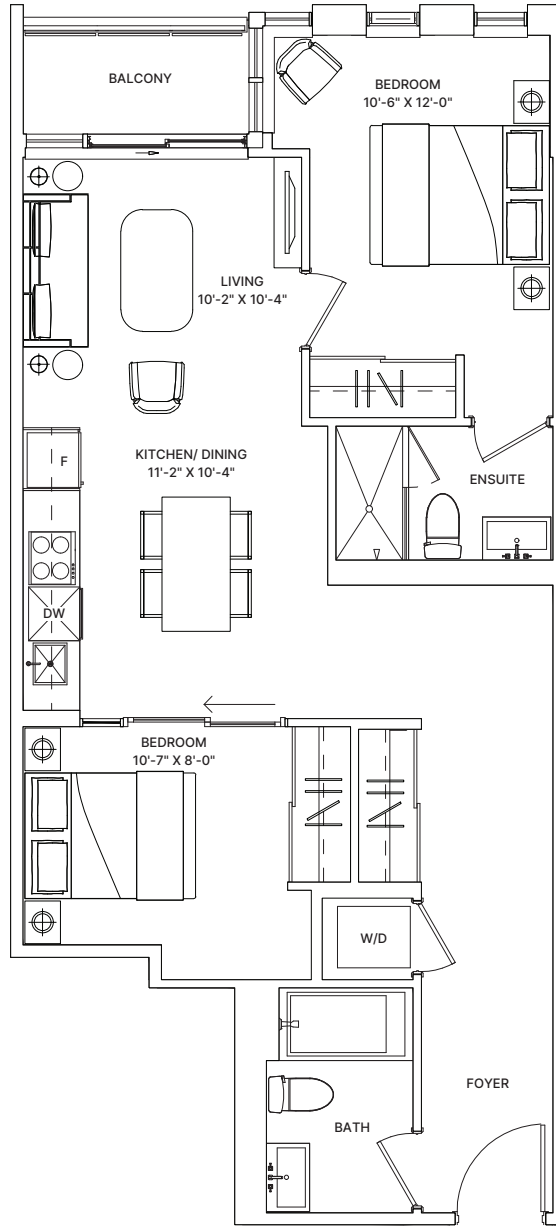

Dimensions, specifications, layouts (including but not limited to tile patterns), window sizes, mullions, fixture representation, appliance and fixture locations, and materials are approximate only, may vary, and are subject to changes without notice as provided in the Agreement of Purchase and Sale. Plans may be reversed. Wall thickness will vary with floor levels reducing room dimensions accordingly. Actual usable floor space may vary from the stated floor area. Measurements of rooms set forth on any floor plan are generally taken at the greatest points of each given room and centre line of windows (as if the room were perfectly rectangular). Furniture is not included. Furniture shown on terrace spaces should be secured for safety. Prices are subject to change without notice. E. & O.E. Plans are not to scale. For more information on the method used for calculating floor area of any unit, reference should be made to Builder Bulletin NO. 22 published by Tarion.



FLOORS 2-5, SUITE 02
FLOORS 6-8, SUITE 02

RAGLAN HOUSE

CONDOMINIUMS


LANCASTER

2 BEDROOM

TOTAL: 832 sq.ft.

INTERIOR: 800 sq.ft.

EXTERIOR: 32 sq.ft.

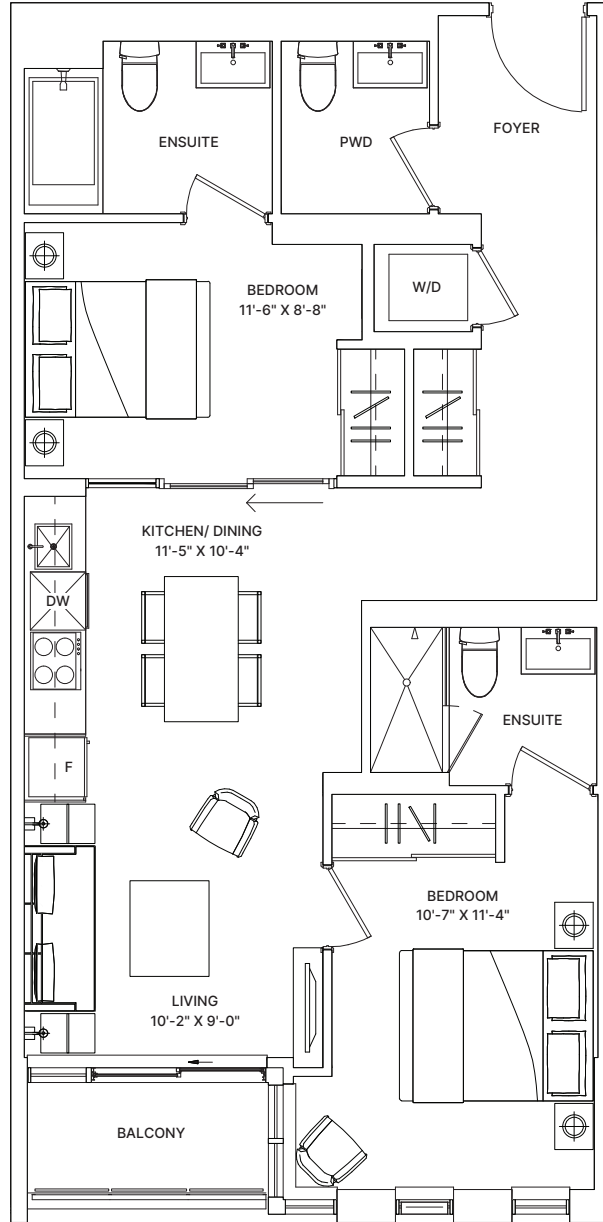

Dimensions, specifications, layouts (including but not limited to tile patterns), window sizes, mullions, fixture representation, appliance and fixture locations, and materials are approximate only, may vary, and are subject to changes without notice as provided in the Agreement of Purchase and Sale. Plans may be reversed. Wall thickness will vary with floor levels reducing room dimensions accordingly. Actual usable floor space may vary from the stated floor area. Measurements of rooms set forth on any floor plan are generally taken at the greatest points of each given room and centre line of windows (as if the room were perfectly rectangular). Furniture is not included. Furniture shown on terrace spaces should be secured for safety. Prices are subject to change without notice. E. & O.E. Plans are not to scale. For more information on the method used for calculating floor area of any unit, reference should be made to Builder Bulletin NO. 22 published by Tarion.



FLOORS 2-5, SUITE 07
FLOORS 6-8, SUITE 07

RAGLAN HOUSE

CONDOMINIUMS


PELHAM

2 BEDROOM

TOTAL: 857 sq.ft.

INTERIOR: 825 sq.ft.

EXTERIOR: 32 sq.ft.

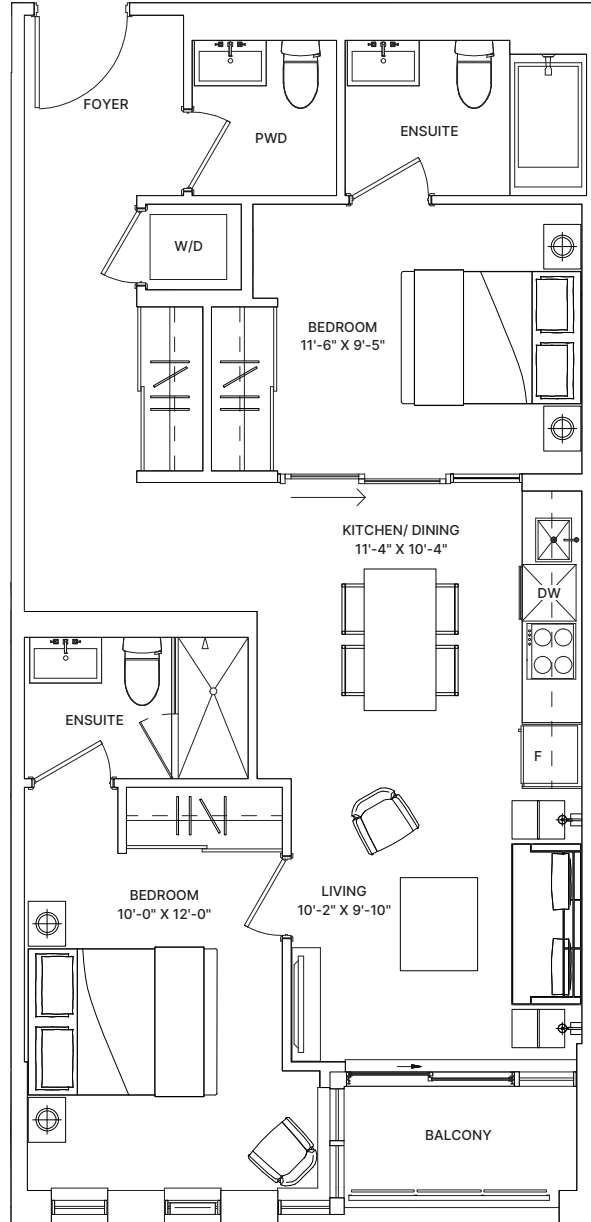

Dimensions, specifications, layouts (including but not limited to tile patterns), window sizes, mullions, fixture representation, appliance and fixture locations, and materials are approximate only, may vary, and are subject to changes without notice as provided in the Agreement of Purchase and Sale. Plans may be reversed. Wall thickness will vary with floor levels reducing room dimensions accordingly. Actual usable floor space may vary from the stated floor area. Measurements of rooms set forth on any floor plan are generally taken at the greatest points of each given room and centre line of windows (as if the room were perfectly rectangular). Furniture is not included. Furniture shown on terrace spaces should be secured for safety. Prices are subject to change without notice. E. & O.E. Plans are not to scale. For more information on the method used for calculating floor area of any unit, reference should be made to Builder Bulletin NO. 22 published by Tarion.



FLOORS 2-5, SUITE 11

RAGLAN HOUSE

CONDOMINIUMS


CAMDEN 2

2 BEDROOM + DEN

TOTAL: 856 sq.ft.

INTERIOR: 824 sq.ft.

EXTERIOR: 32 sq.ft.

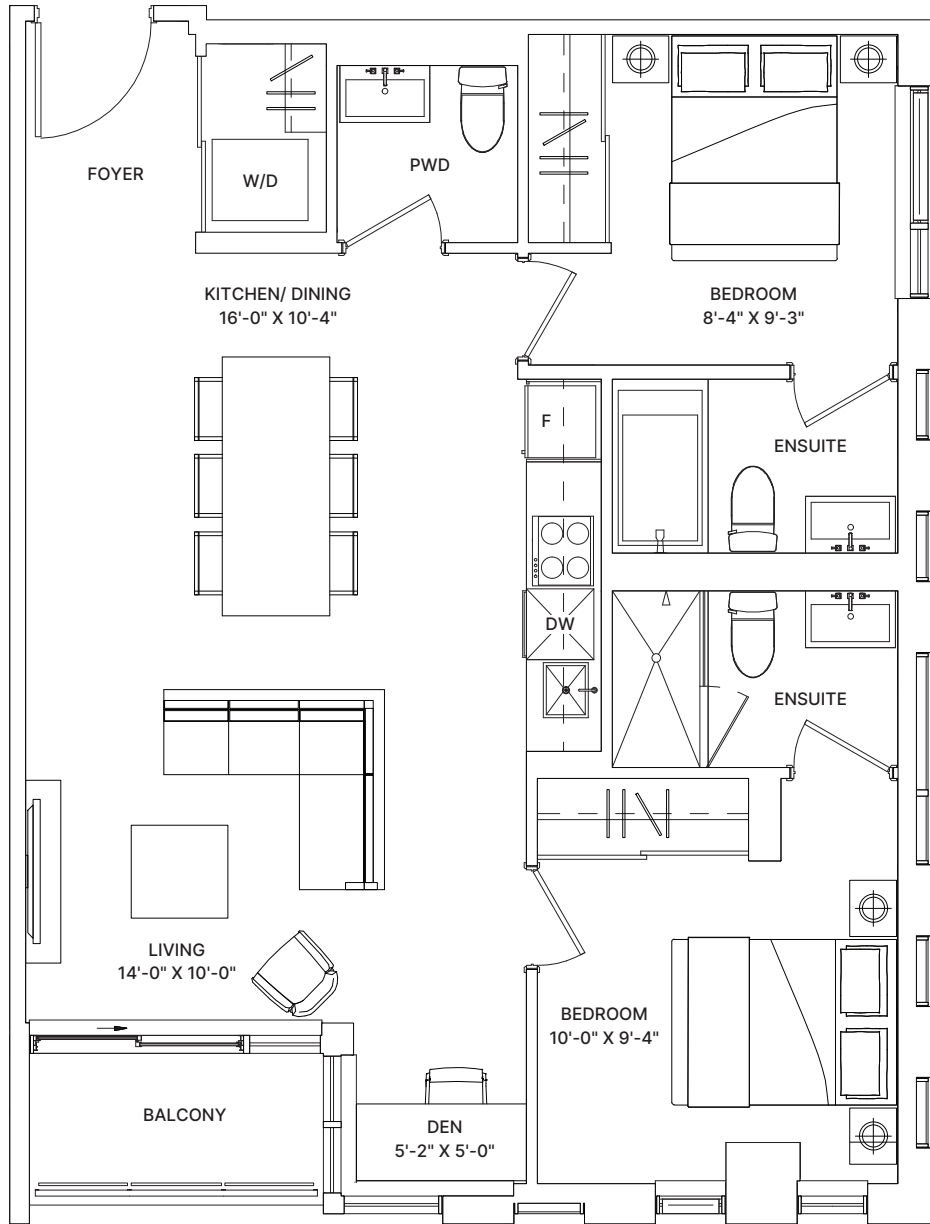

Dimensions, specifications, layouts (including but not limited to tile patterns), window sizes, mullions, fixture representation, appliance and fixture locations, and materials are approximate only, may vary, and are subject to changes without notice as provided in the Agreement of Purchase and Sale. Plans may be reversed. Wall thickness will vary with floor levels reducing room dimensions accordingly. Actual usable floor space may vary from the stated floor area. Measurements of rooms set forth on any floor plan are generally taken at the greatest points of each given room and centre line of windows (as if the room were perfectly rectangular). Furniture is not included. Furniture shown on terrace spaces should be secured for safety. Prices are subject to change without notice. E. & O.E. Plans are not to scale. For more information on the method used for calculating floor area of any unit, reference should be made to Builder Bulletin NO. 22 published by Tarion.



FLOORS 2-5, SUITE 06
FLOORS 6-8, SUITE 06

RAGLAN HOUSE

CONDOMINIUMS


CAMDEN

2 BEDROOM + DEN

TOTAL: 891 sq.ft.

INTERIOR: 859 sq.ft.

EXTERIOR: 32 sq.ft.

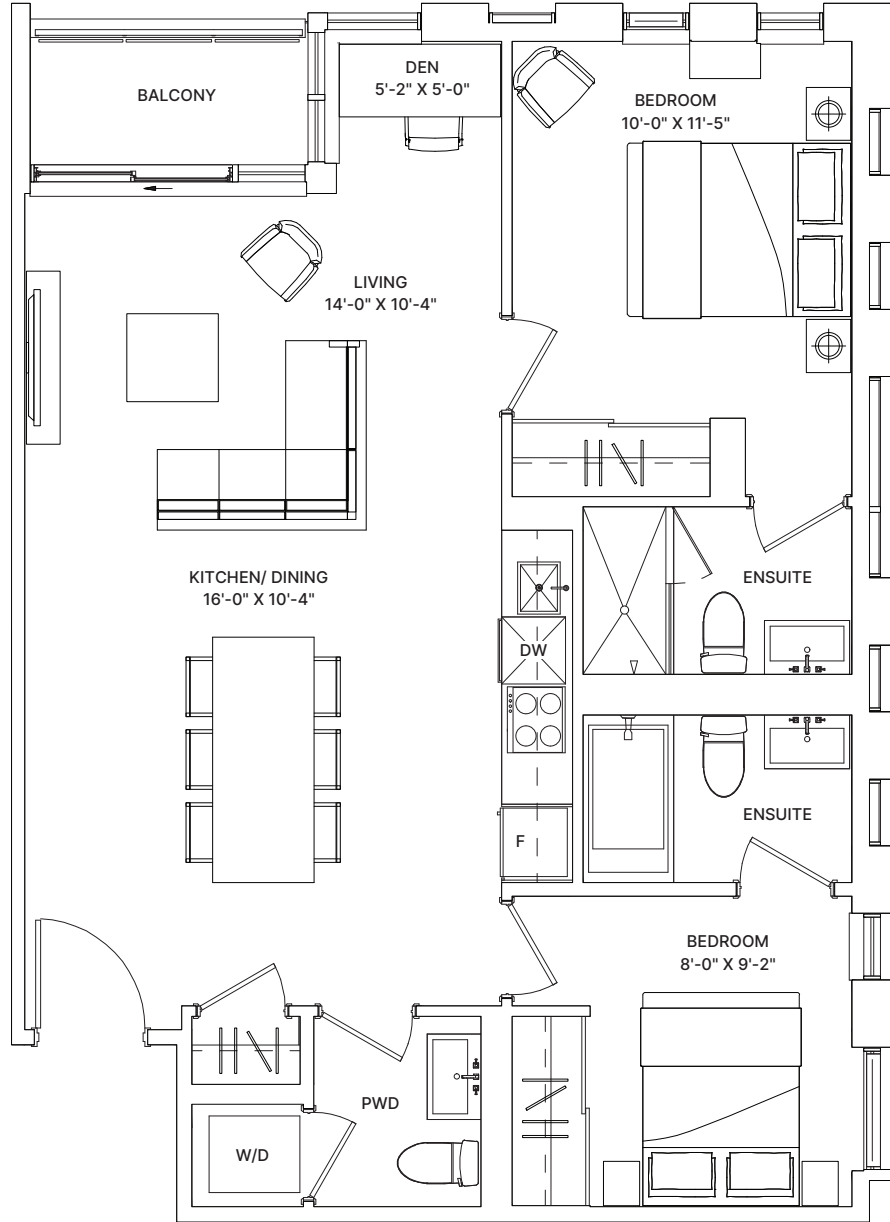

FLOORS 2-5, SUITE 04
FLOORS 6-8, SUITE 04

itions, layouts (including but not limited to tile patterns), window sizes, mullions, fixture representation, appliance and materials are approximate only, may vary, and are subject to changes without notice as provided in the Agreement of ns may be reversed. Wall thickness will vary with floor levels reducing room dimensions accordingly. Actual usable floor he stated floor area. Measurements of rooms set forth on any floor plan are generally taken at the greatest points of entre line of windows (as if the room were perfectly rectangular). Furniture is not included. Furniture shown on terrace red for safety. Prices are subject to change without notice. E. & O.E. Plans are not to scale. For more information on alculating floor area of any unit, reference should be made to Builder Bulletin NO. 22 published by Tarion.

ASKcondo.ca
토론토 콘도 분양 및 매매

최적의 콘도를 찾아드립니다

콘도 분양/매매 전문 부동산



647-619-4989
289-400-8949

TALK Leeandkim